

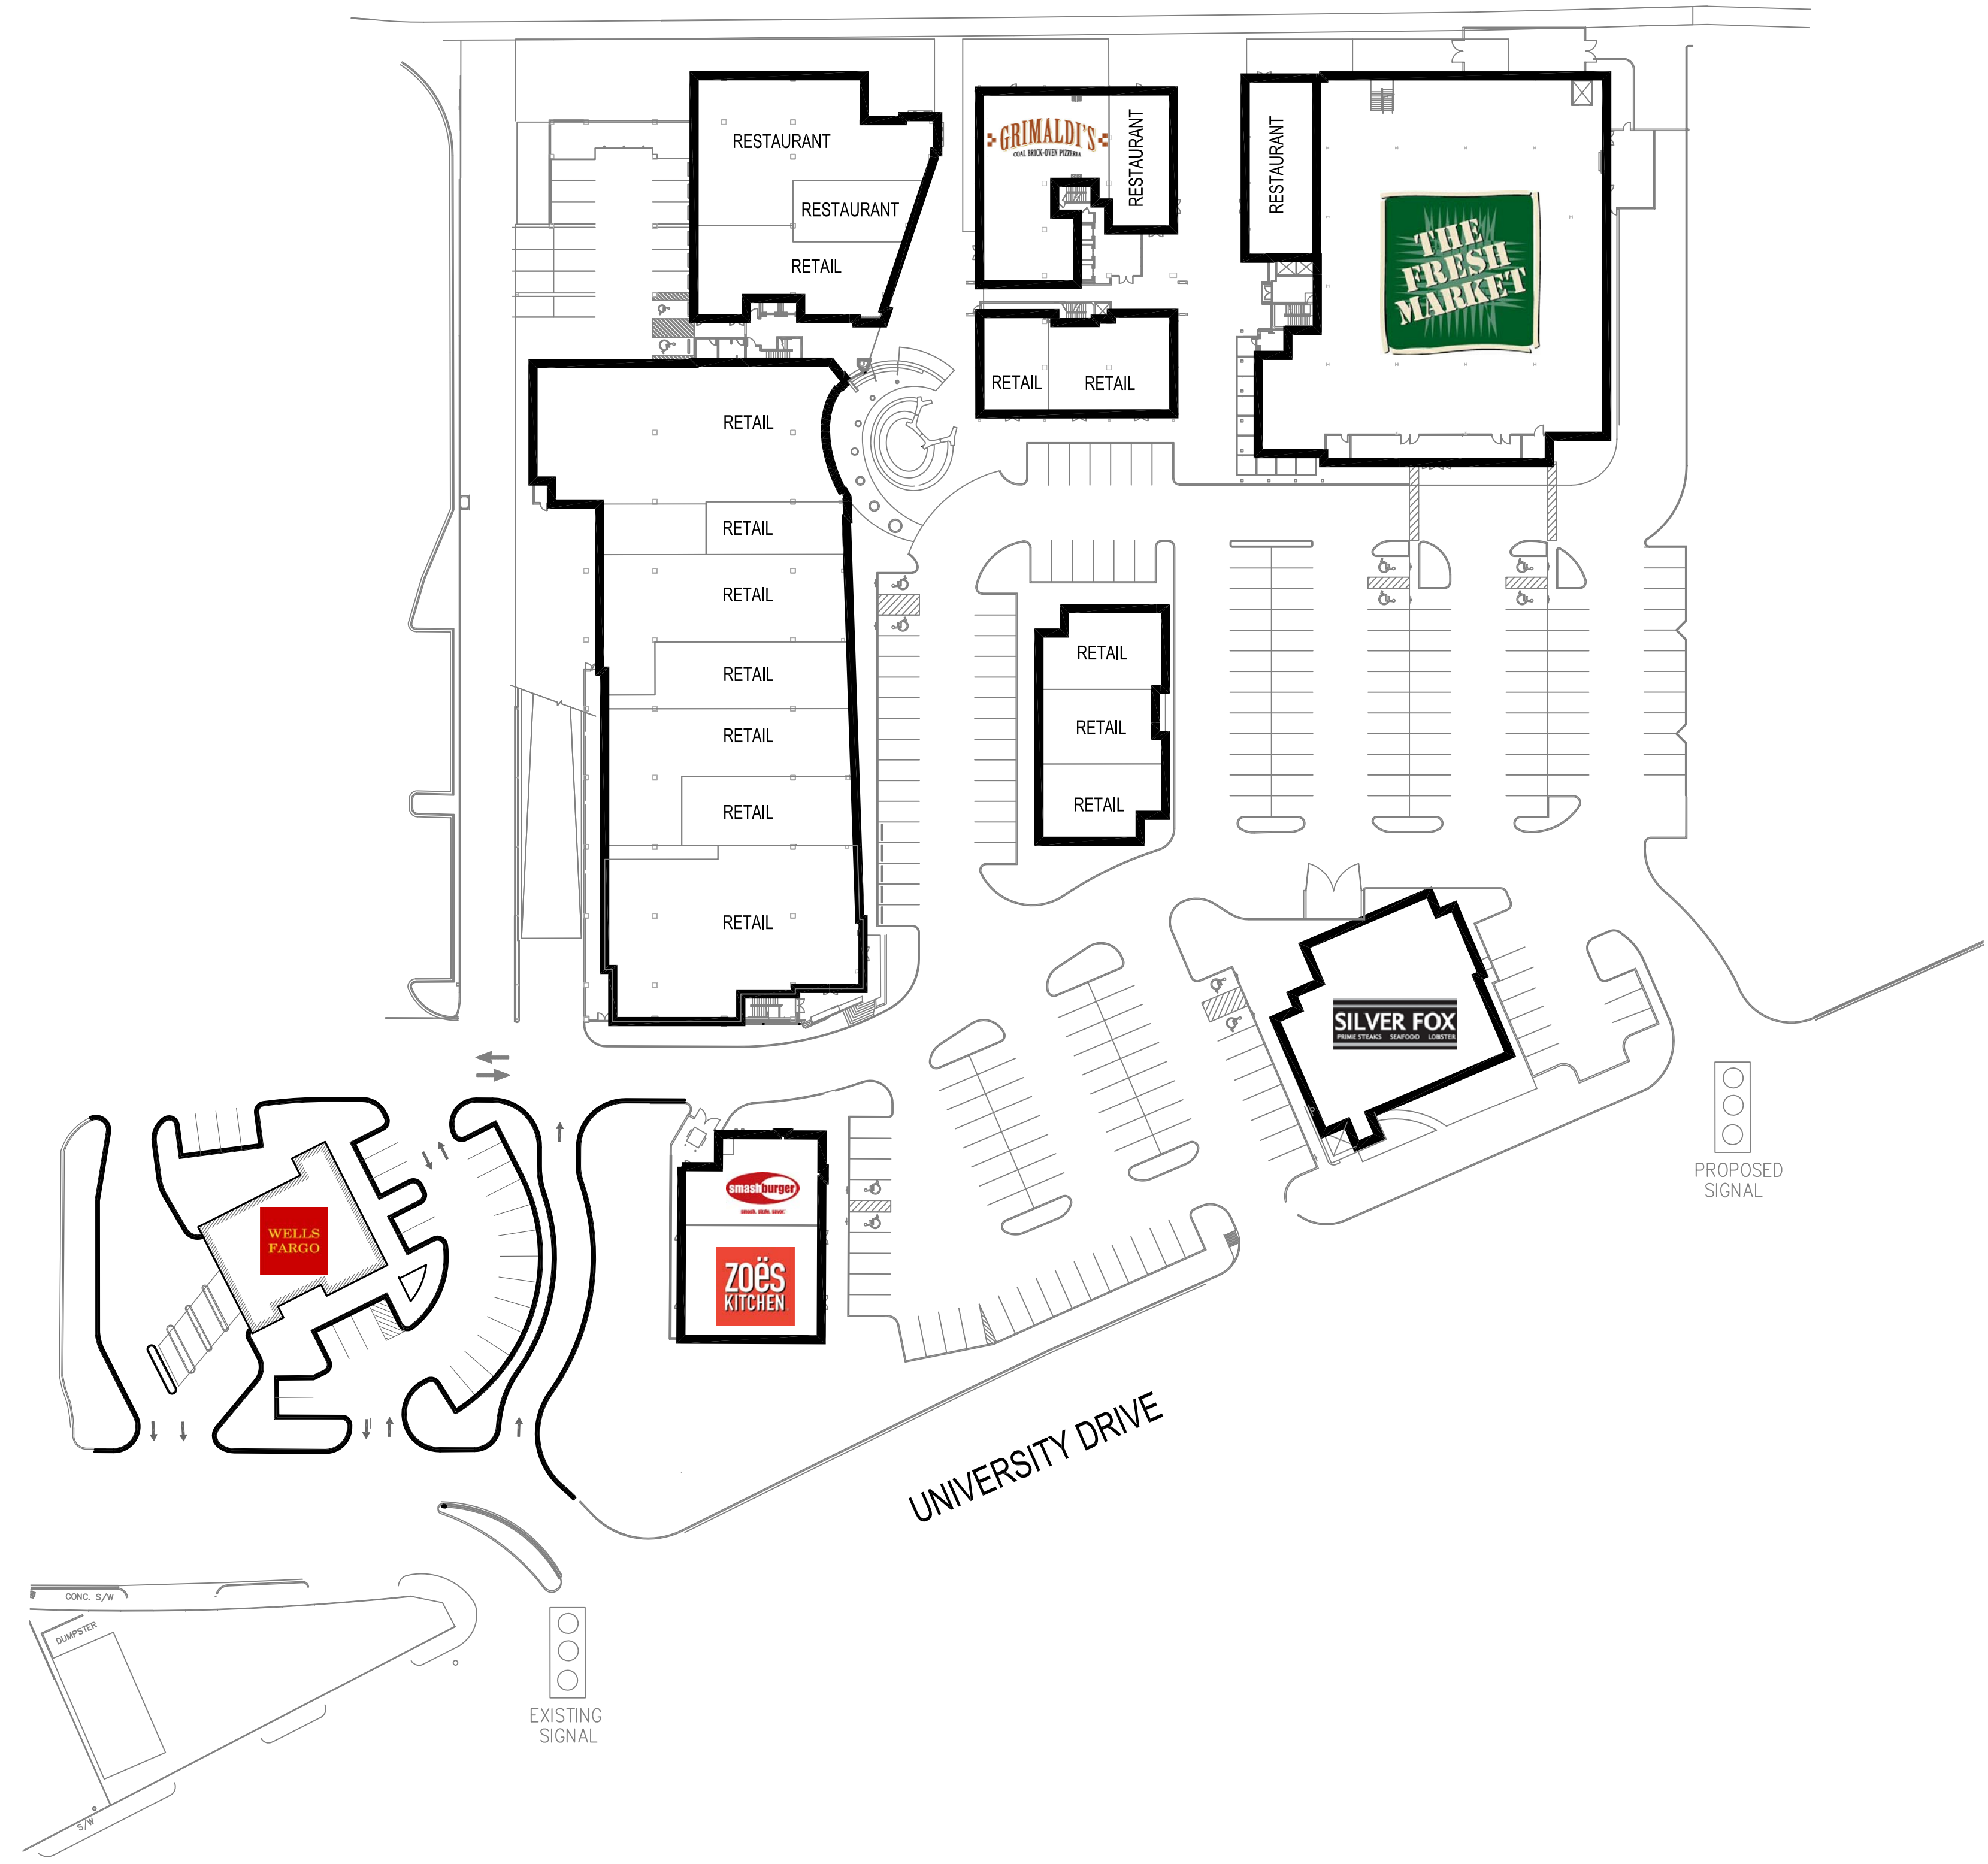


TRINITY RIVER

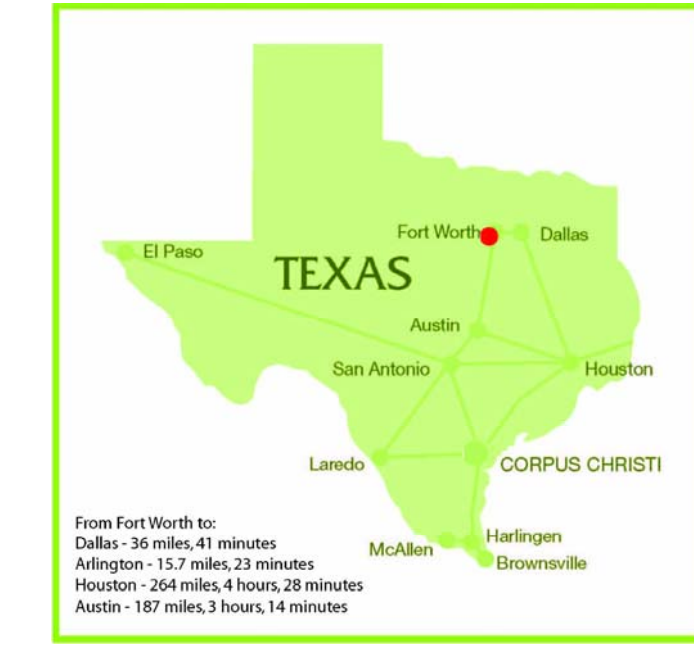

website plan

SCALE: 1" = 50'

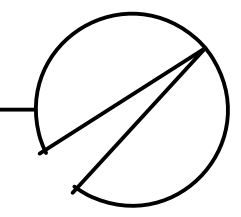

WESTBEND

South University Drive @ River Run
Fort Worth, Texas 76107

WEBSITE PLAN

DISCLAIMER: THIS SITE PLAN IS PRESENTED SOLELY FOR THE PURPOSE OF IDENTIFYING THE APPROXIMATE LOCATION AND SIZE OF THE PREMISES AND THE BUILDINGS PRESENTLY CONTEMPLATED BY THE OWNER. BUILDING SIZES, SITE DIMENSIONS, ACCESS AND PARKING AREAS, EXISTING TENANT LOCATIONS AND IDENTITIES ARE SUBJECT TO CHANGE AT THE OWNER'S DISCRETION.

TRADEMARK